



NOTE:
ALL CONSTRUCTION SHALL REMAIN ON EXISTING ROW

MATCHLINE 13-002

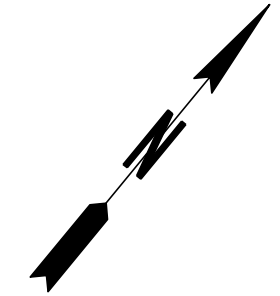


REVISION DATES

CONSTRUCTION PLANS
SR372 CRABAPPLE RD @ GREEN RD
QUICK RESPONSE

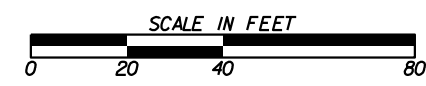



CHECKED:	DATE:	DRAWING No.
BACKCHECKED:	DATE:	13-001
CORRECTED:	DATE:	
VERIFIED:	DATE:	

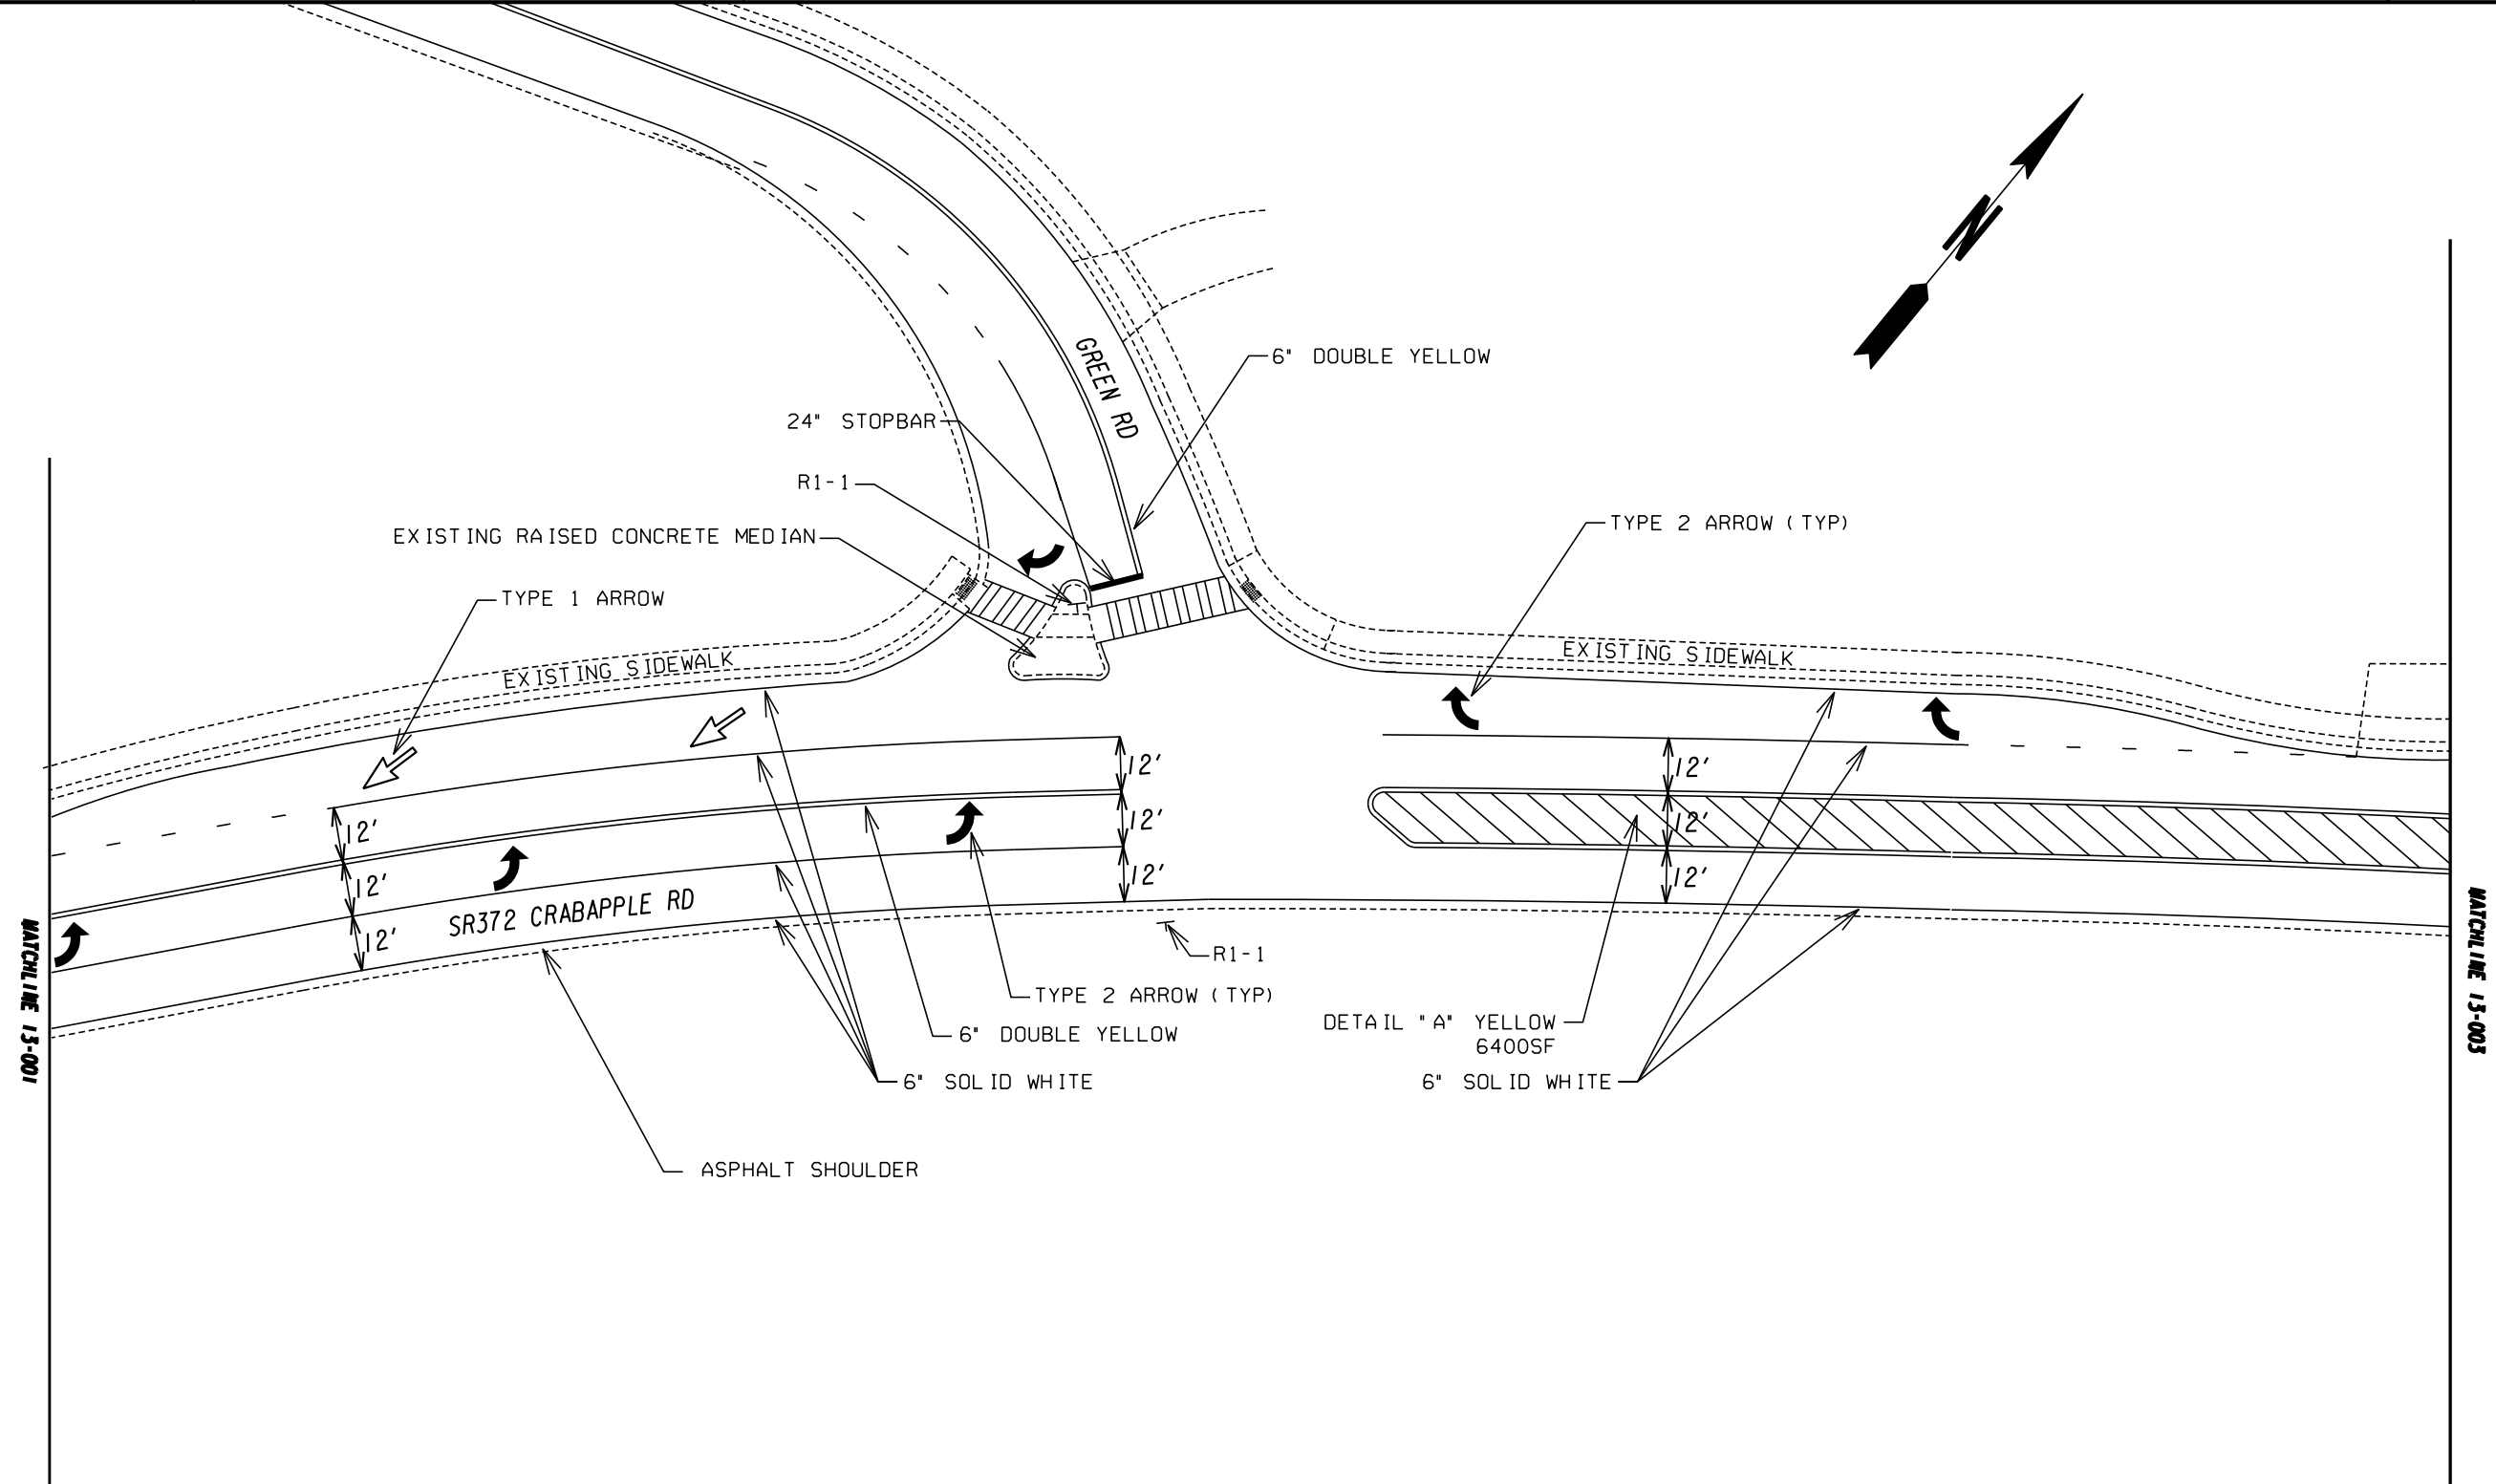

NOTE
ALL CONSTRUCTION SHALL REMAIN ON EXISTING ROW

MATCHLINE 13-001



MATCHLINE 13-003

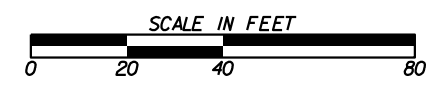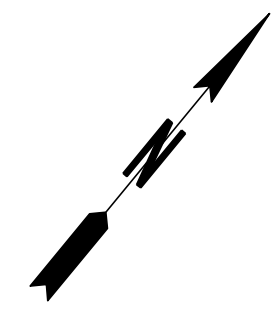

REVISION DATES	

CONSTRUCTION PLANS
SR372 CRABAPPLE RD @ GREEN RD
QUICK RESPONSE


CHECKED:	DATE:	DRAWING No.
BACKCHECKED:	DATE:	13-002
CORRECTED:	DATE:	
VERIFIED:	DATE:	

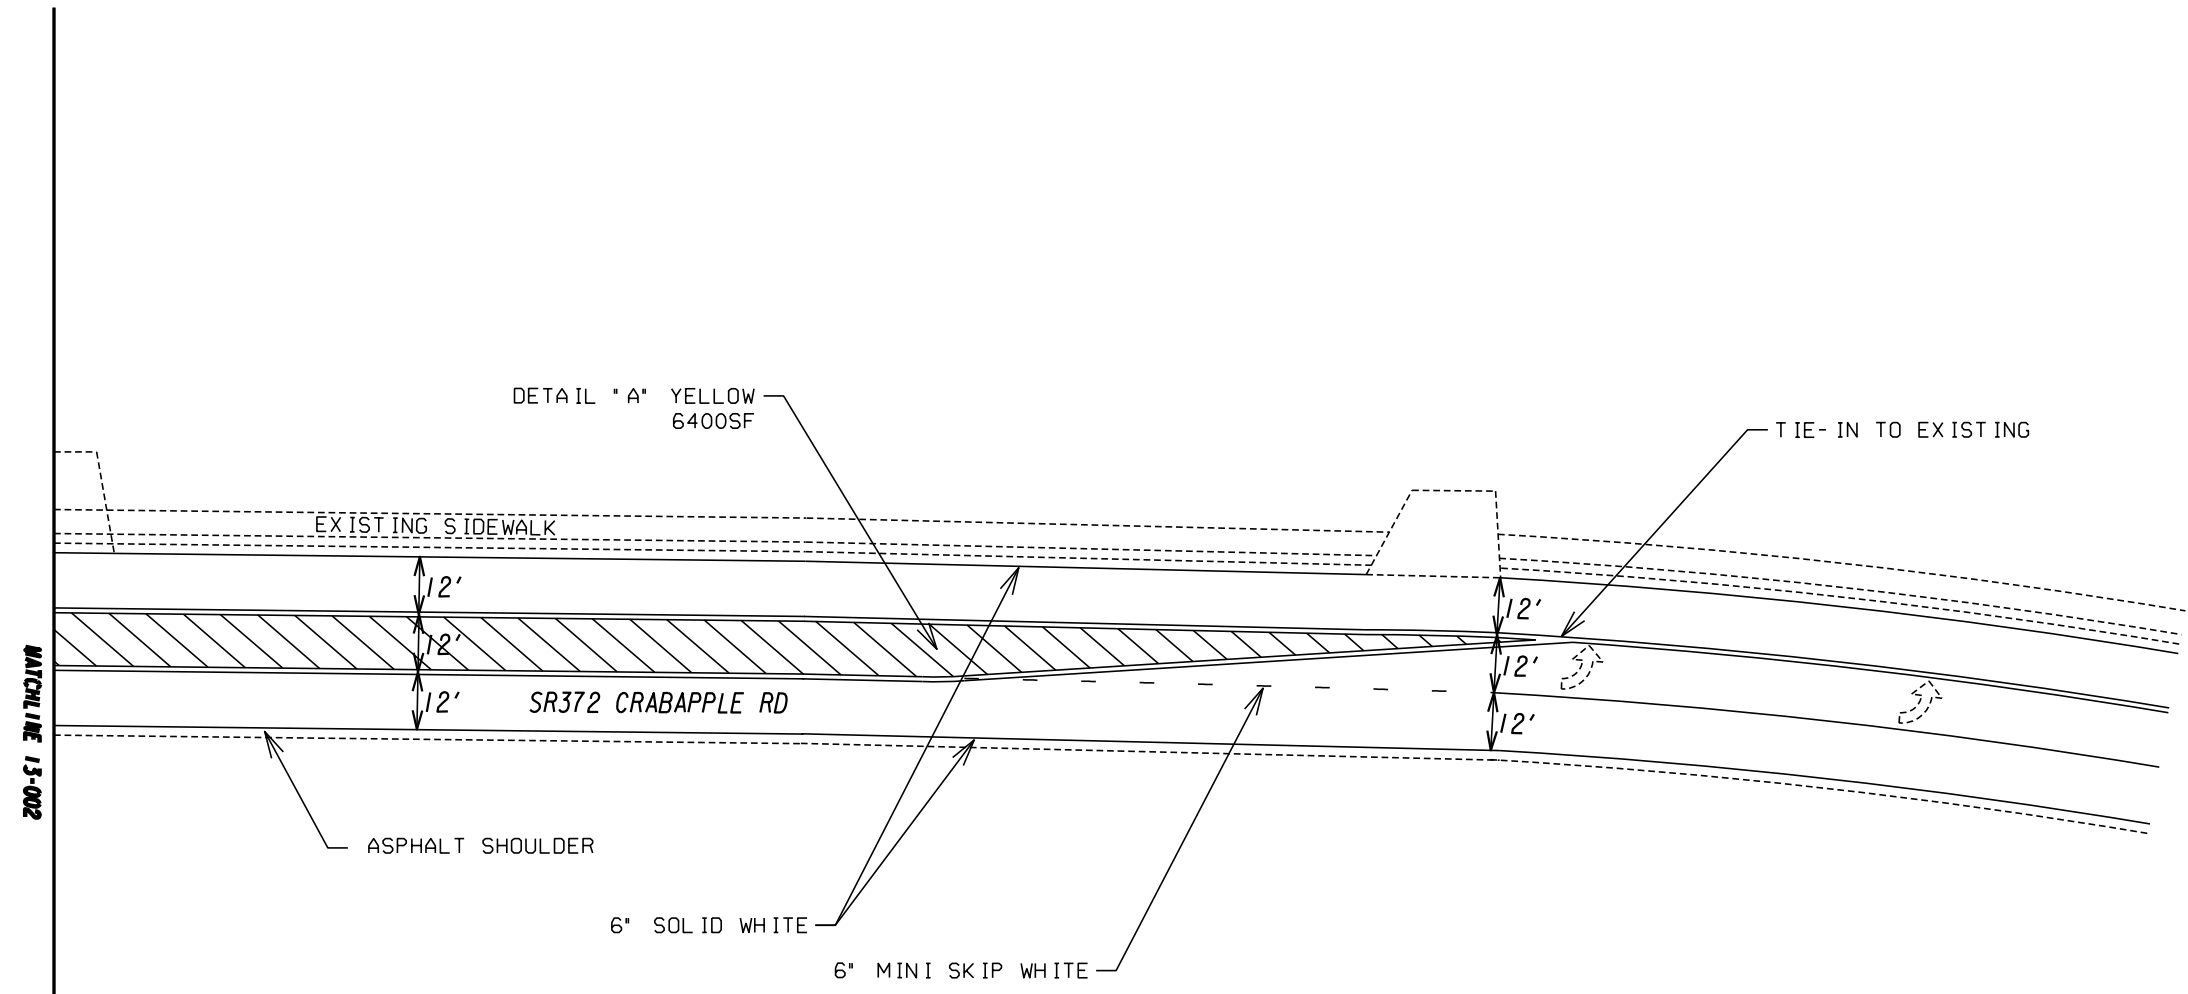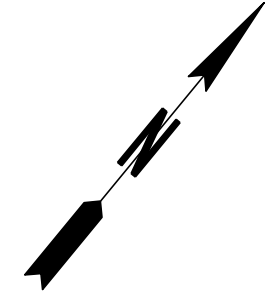

MATCHLINE 13-002

NOTE
ALL CONSTRUCTION SHALL REMAIN ON EXISTING ROW

SR372 CRABAPPLE RD @ GREEN RD
QUICK RESPONSE

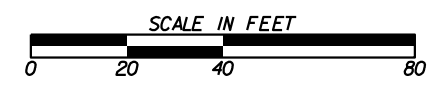

REVISION DATES	

CONSTRUCTION PLANS
SR372 CRABAPPLE RD @ GREEN RD
QUICK RESPONSE

CHECKED:	DATE:	DRAWING No.
BACKCHECKED:	DATE:	13-003
CORRECTED:	DATE:	
VERIFIED:	DATE:	